


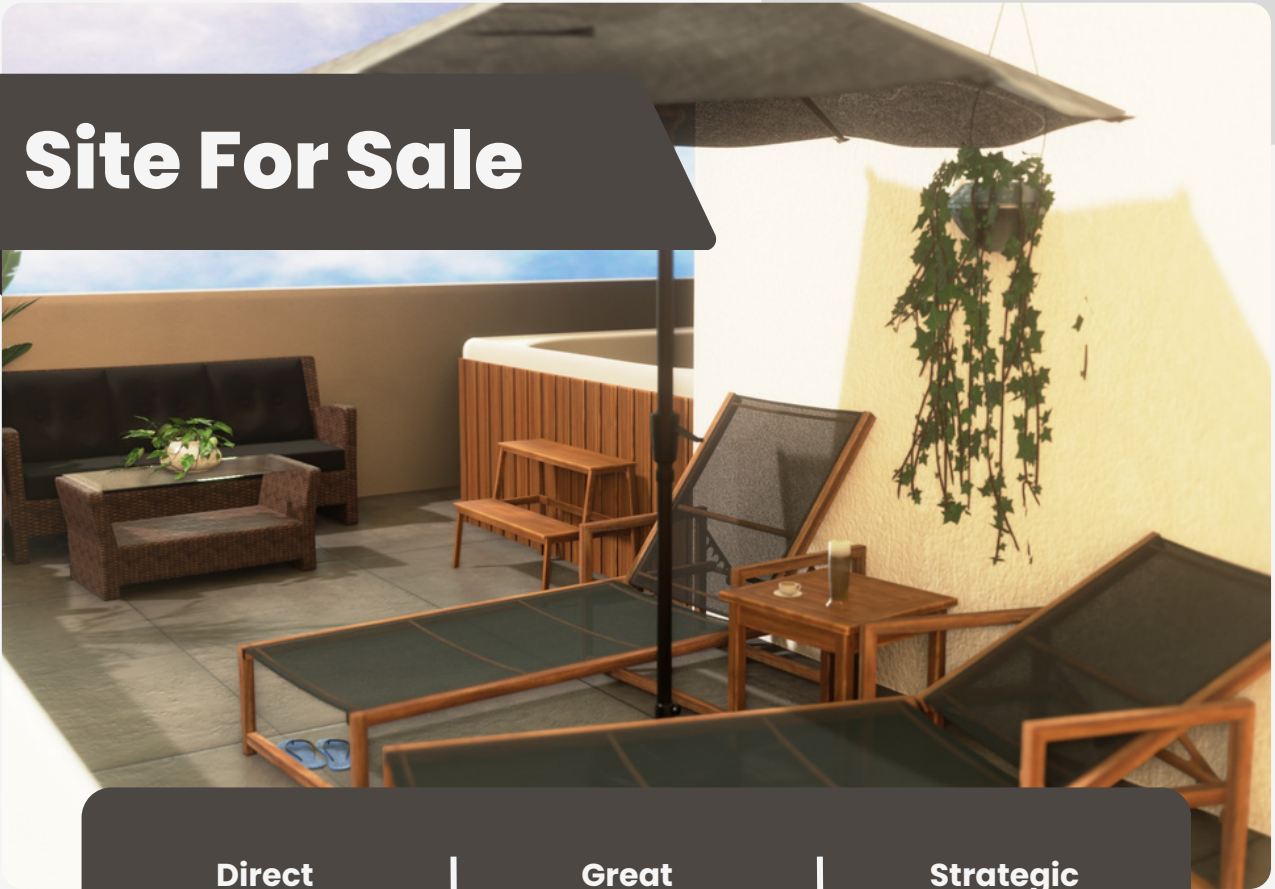

Site For Sale



Direct from Owner | Great Investment | Strategic location



Gzira

Including Permits for
10 Room Guest House

www.ptk.mt/real-estate/





Price €600,000

Approx 65m²

**W.Reid Corner with
C.Manche Street in Gzira
Including paid Permits
Direct from Owner**

**An Opportunity not be Missed
call now on 79971881**



Maps Location



www.ptk.mt/real-estate/



Reception

Area



Rooms

Layout




Roof


Layout



Floor Plans

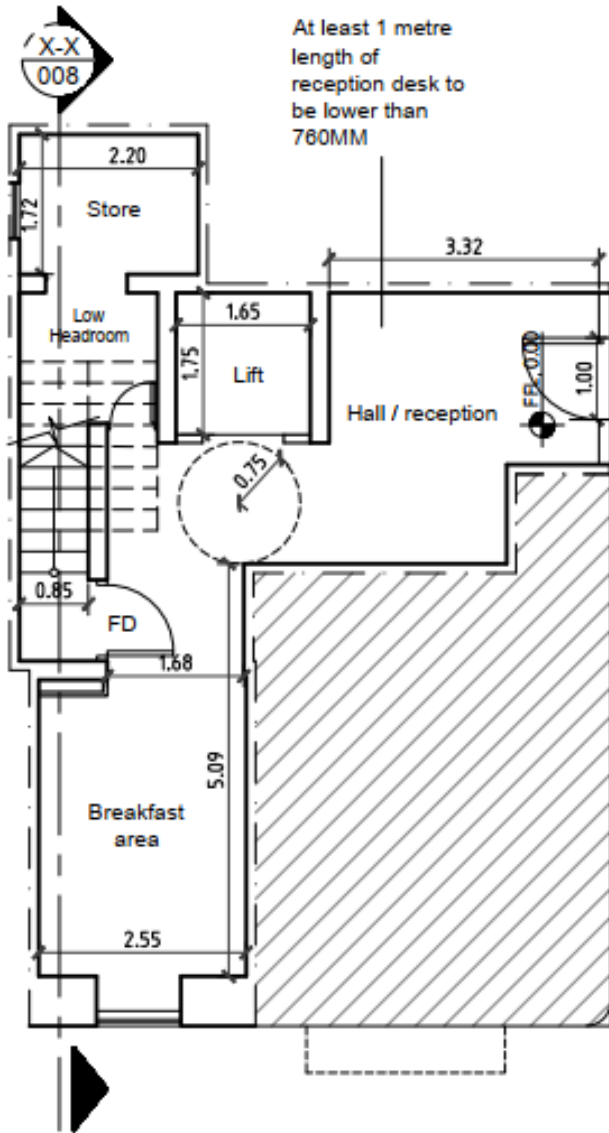


04 GROUND FLOOR PLAN
 PLAN_AS PROPOSED SCALE 1:100

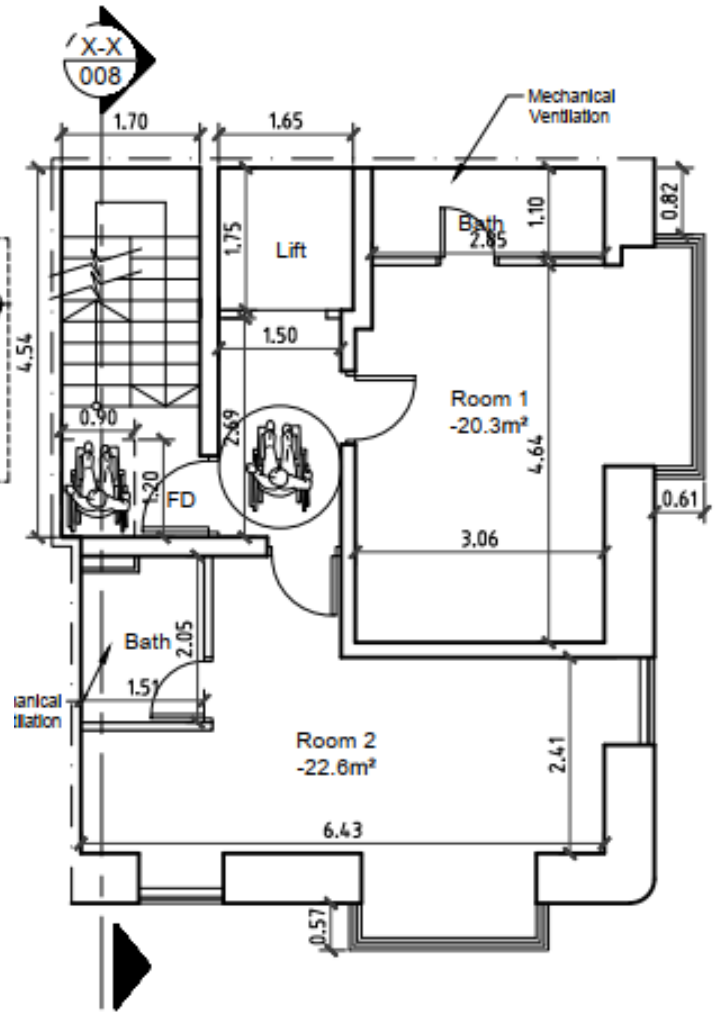


03 FIRST FLOOR PLAN
 PLAN_AS PROPOSED SCALE 1:100

Floor Plans


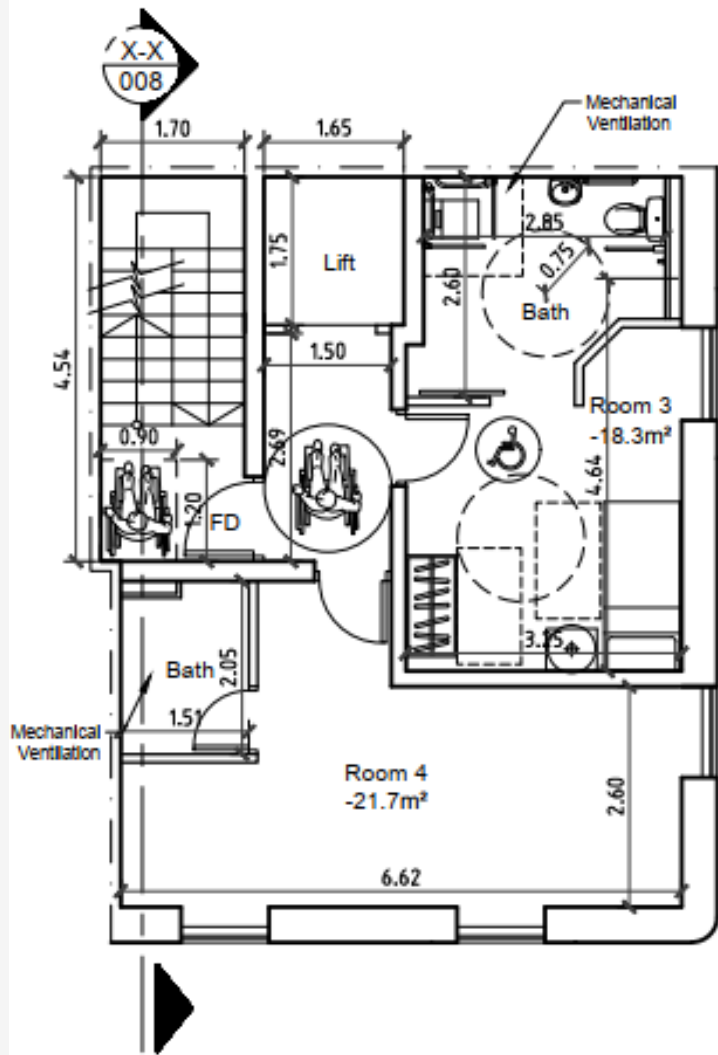


03 SECOND FLOOR PLAN
 -- PLAN_AS PROPOSED SCALE 1:100

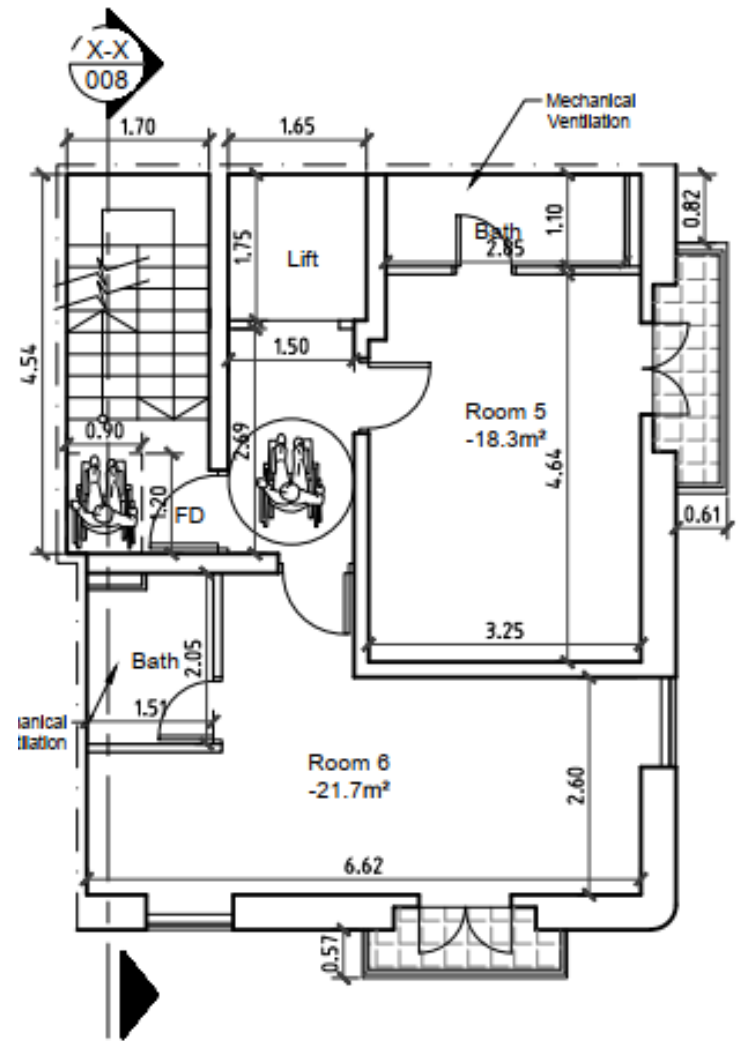


03 THIRD FLOOR PLAN
 -- PLAN_AS PROPOSED SCALE 1:100

Floor Plans

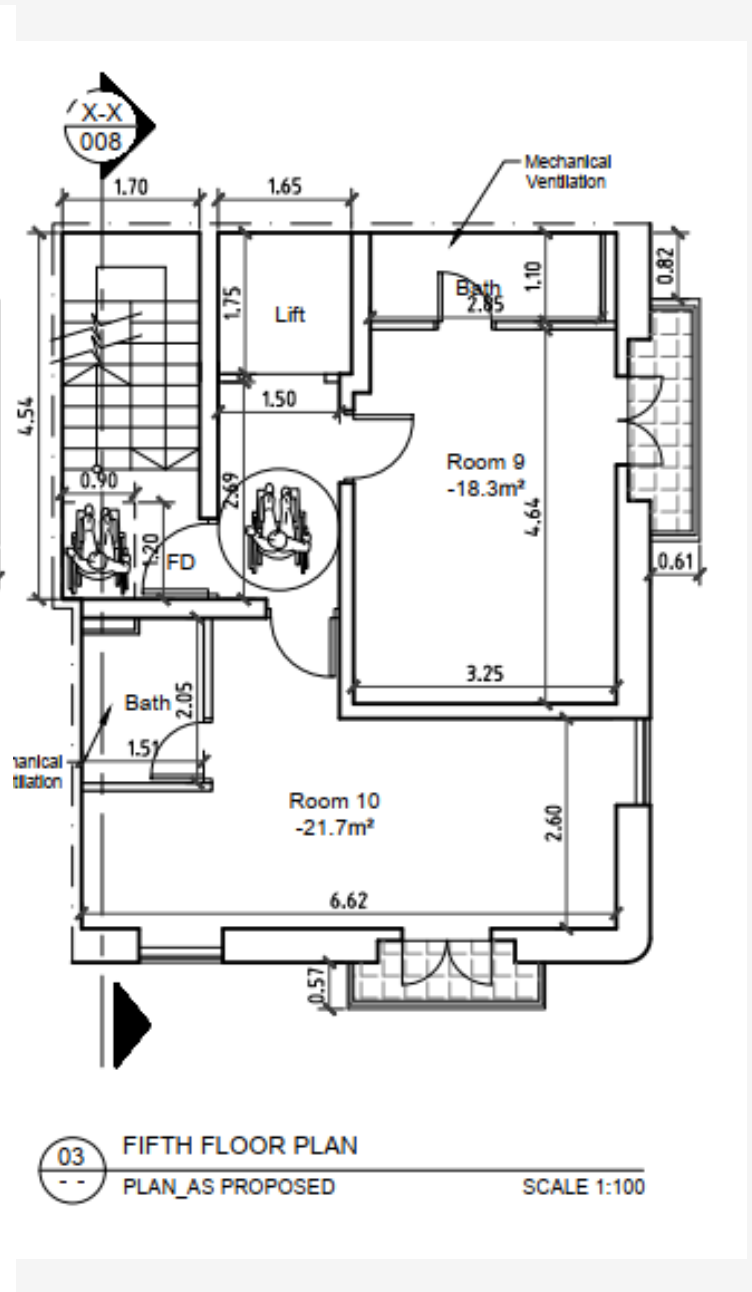
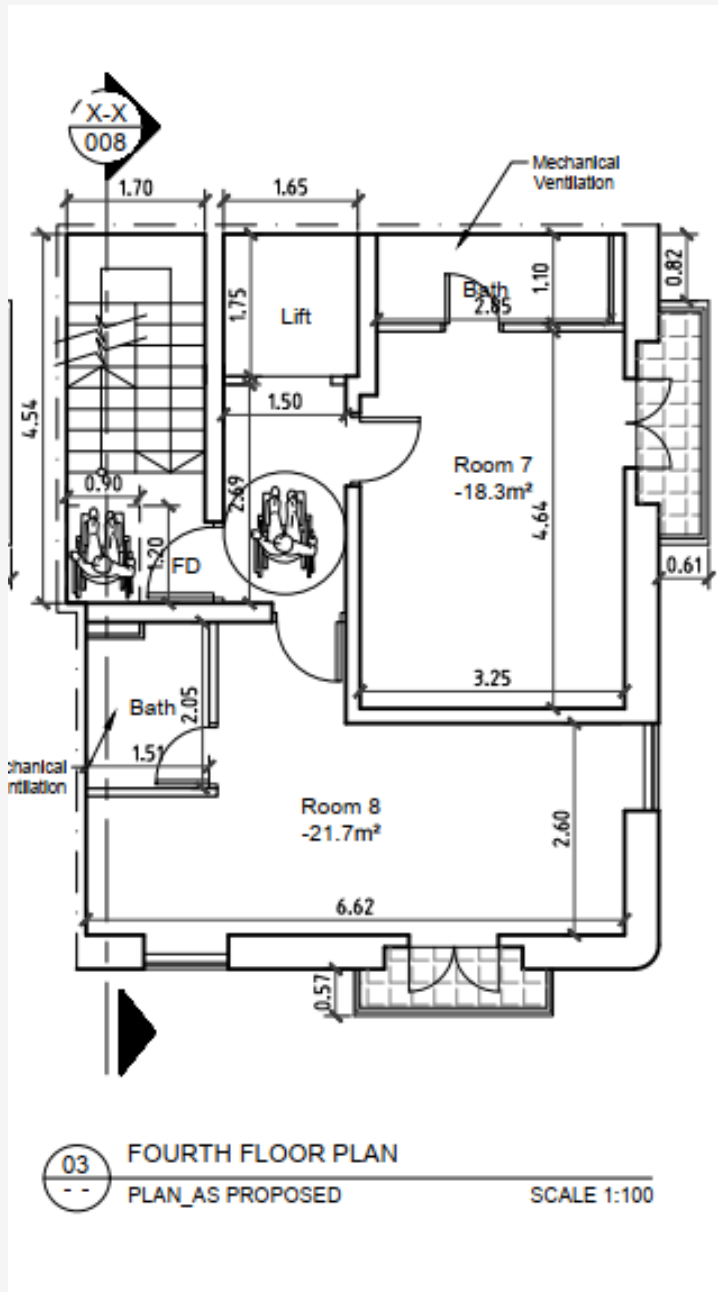


Floor Plans

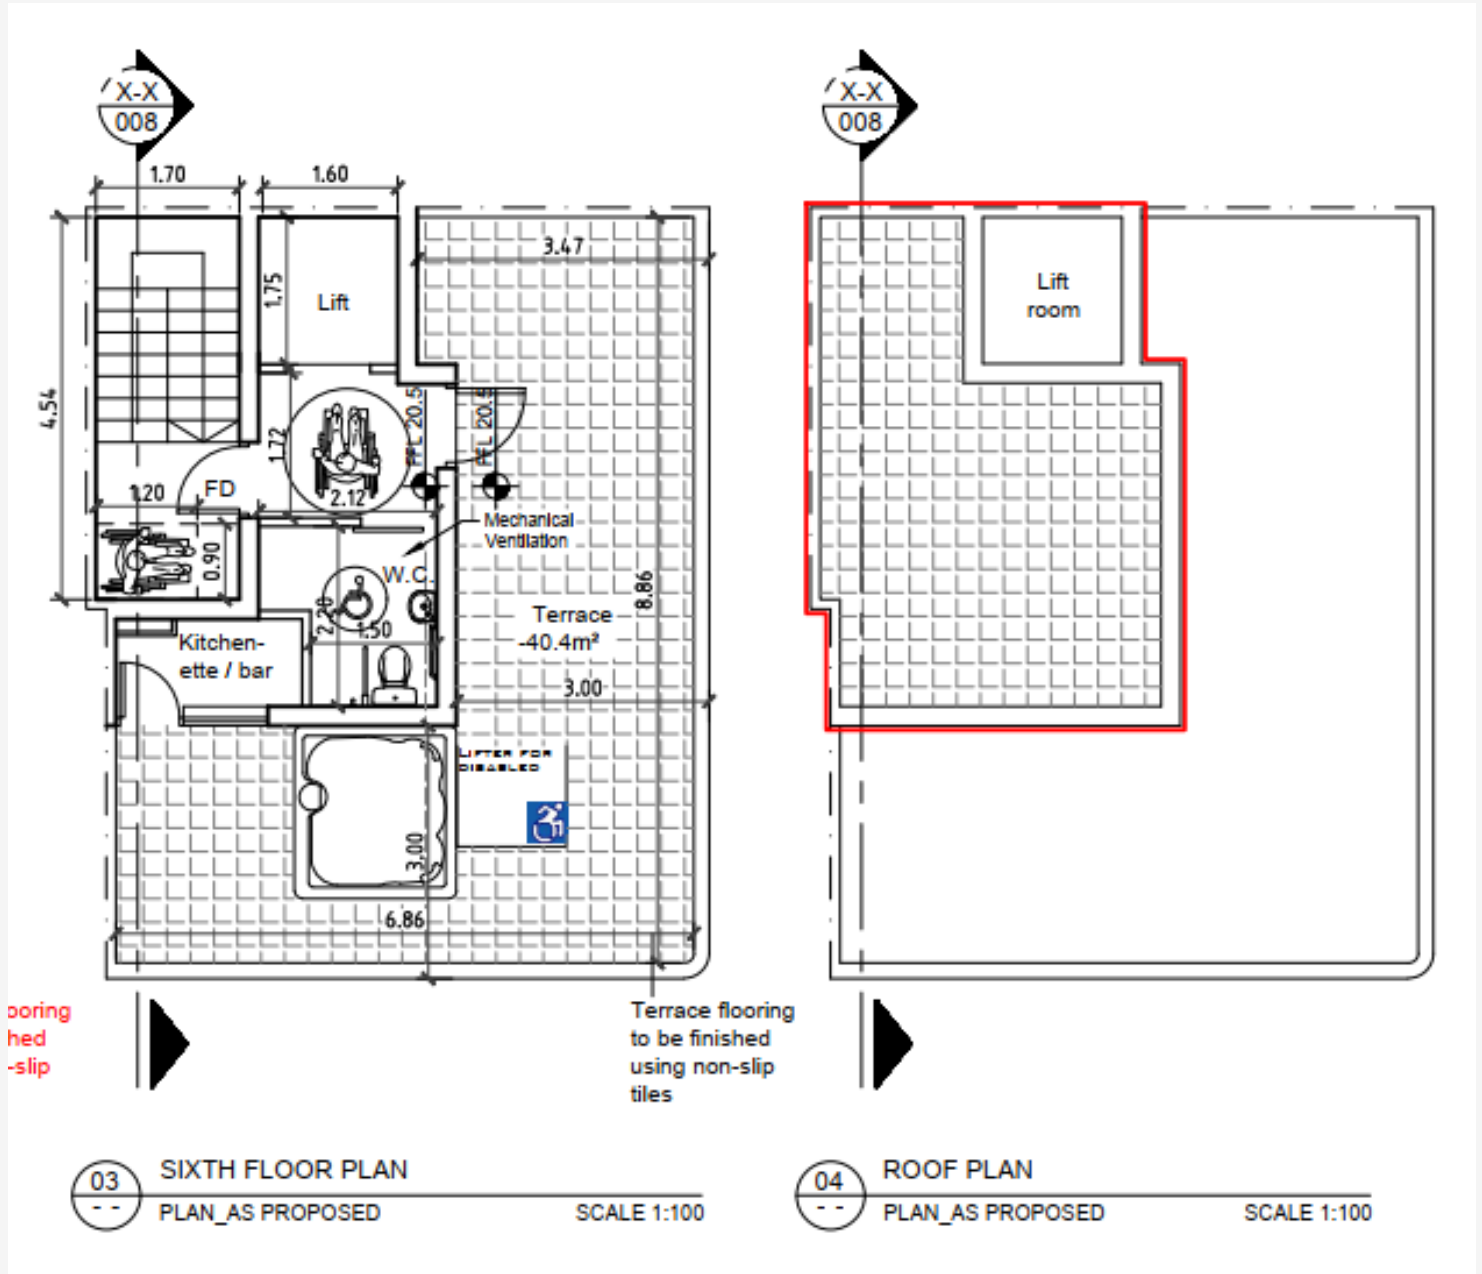

Facade

Proposal

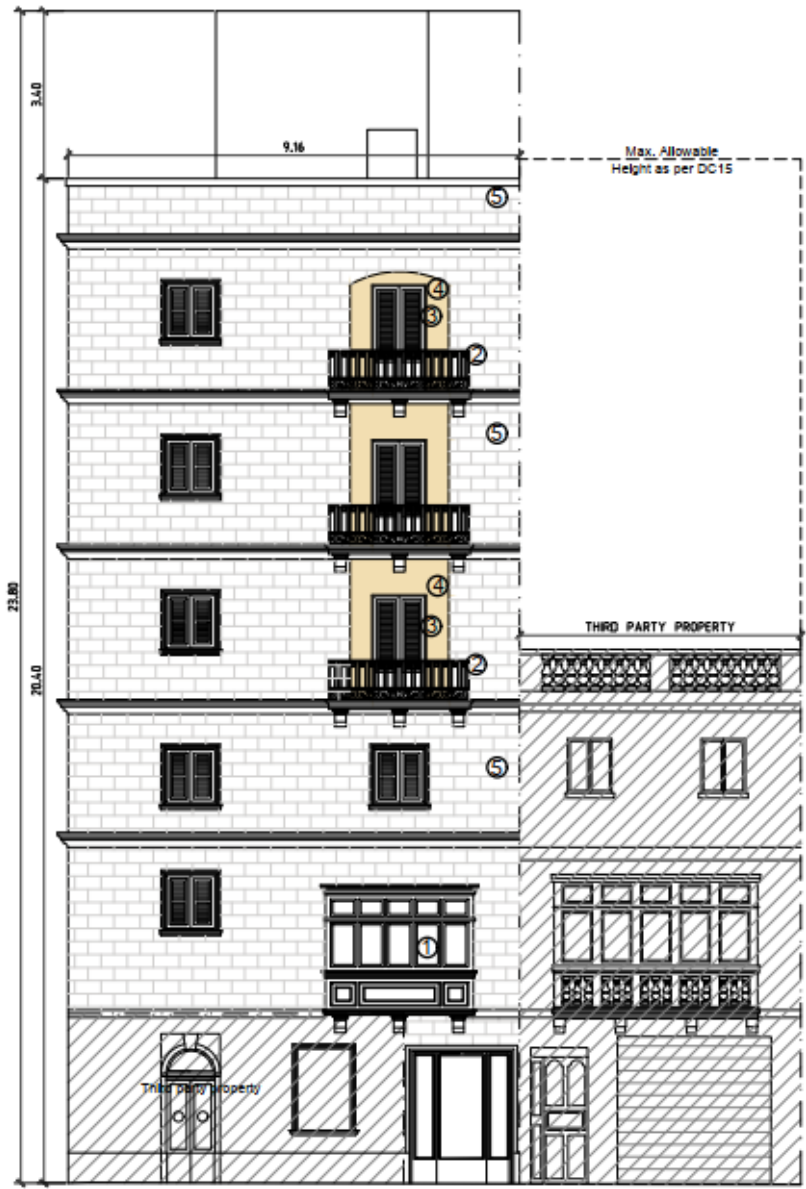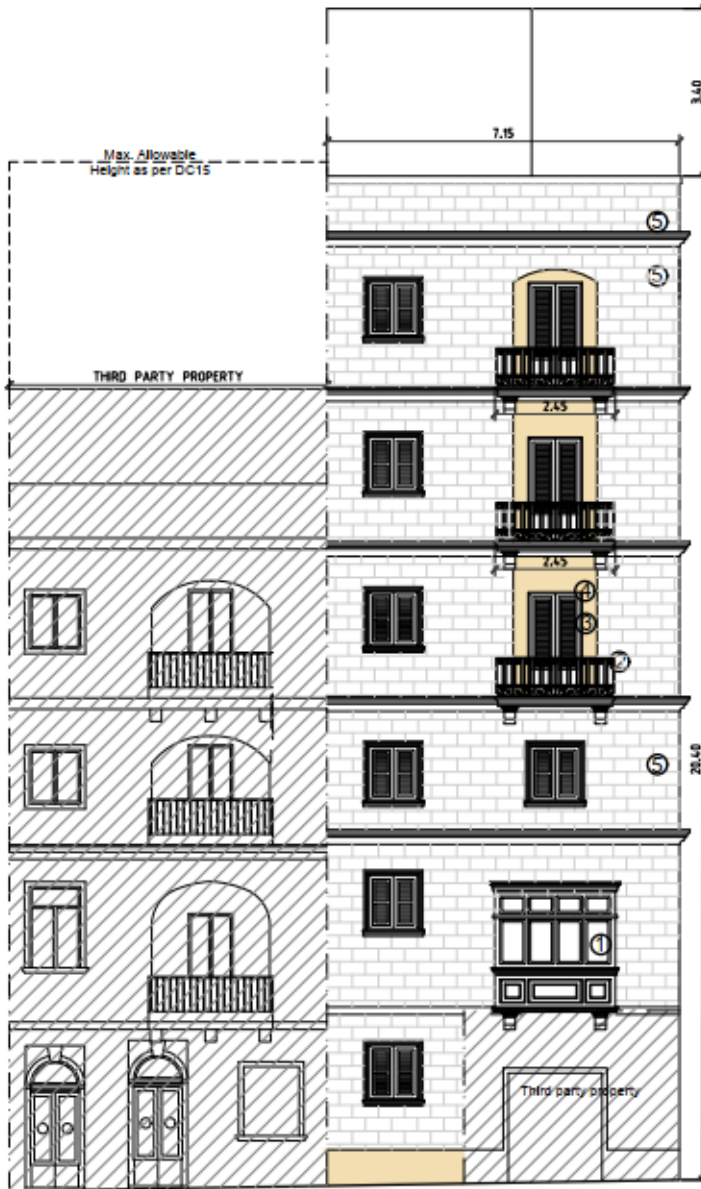

02 ELEVATION IN TRIQ SIR W. REID
ELEVATION_AS PROPOSED SCALE 1:100

01 ELEVATION IN TRIQ C. MANCHE
ELEVATION_AS PROPOSED SCALE 1:100